

ACHTERGEVEL

LINKERGEVEL

VOORGEVEL



RECHTERGEVEL

DOORSNEDE

2000
 330 2280 114 2882 114 1850 330
 330 7240 330


330 4306 7900 114 2820 330

8940
 1810 114 2980 114 3922 330
 1810 114 976 114 1890 114 3922 330
 605330 3701 330 3701 330604 3500 330370

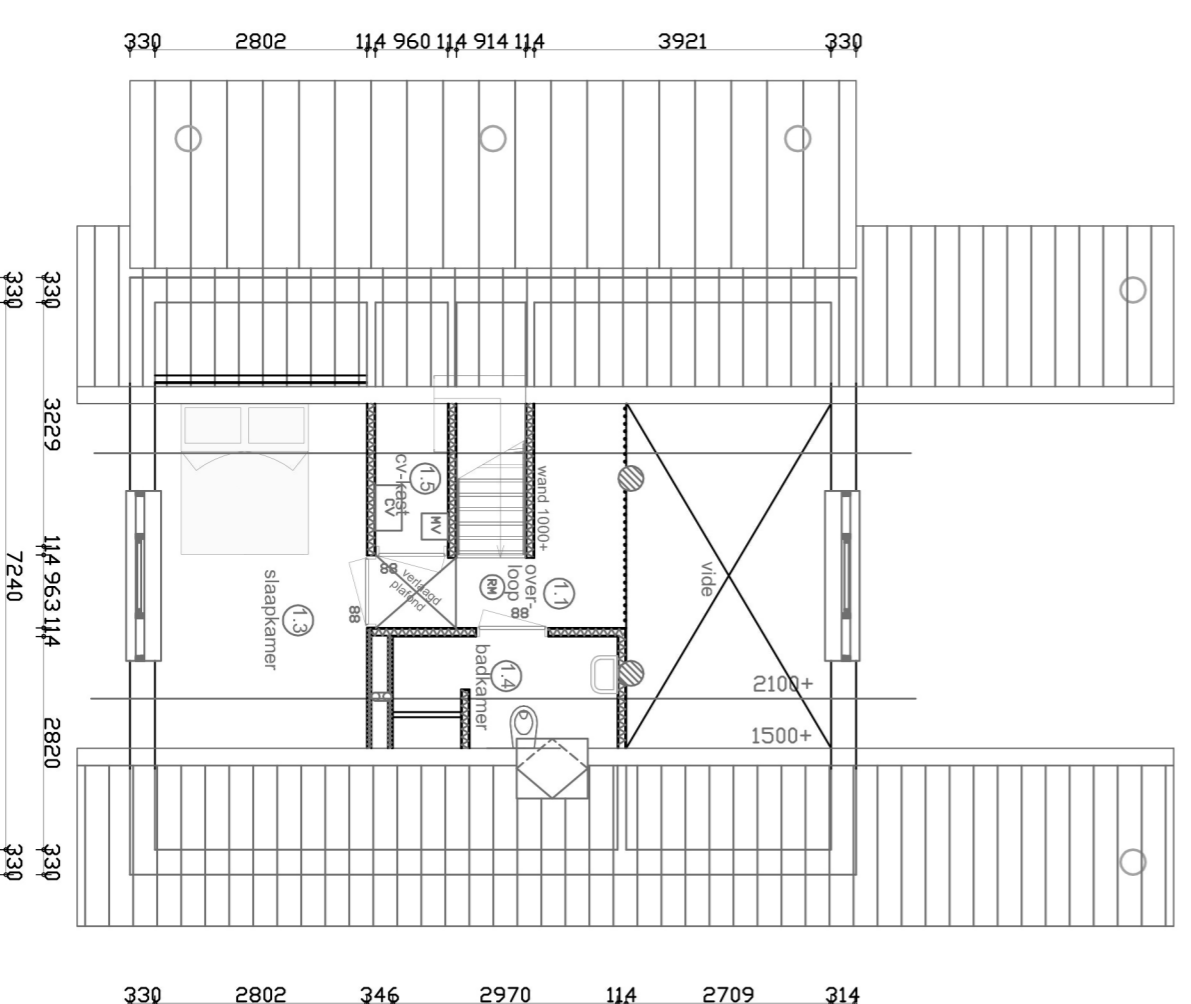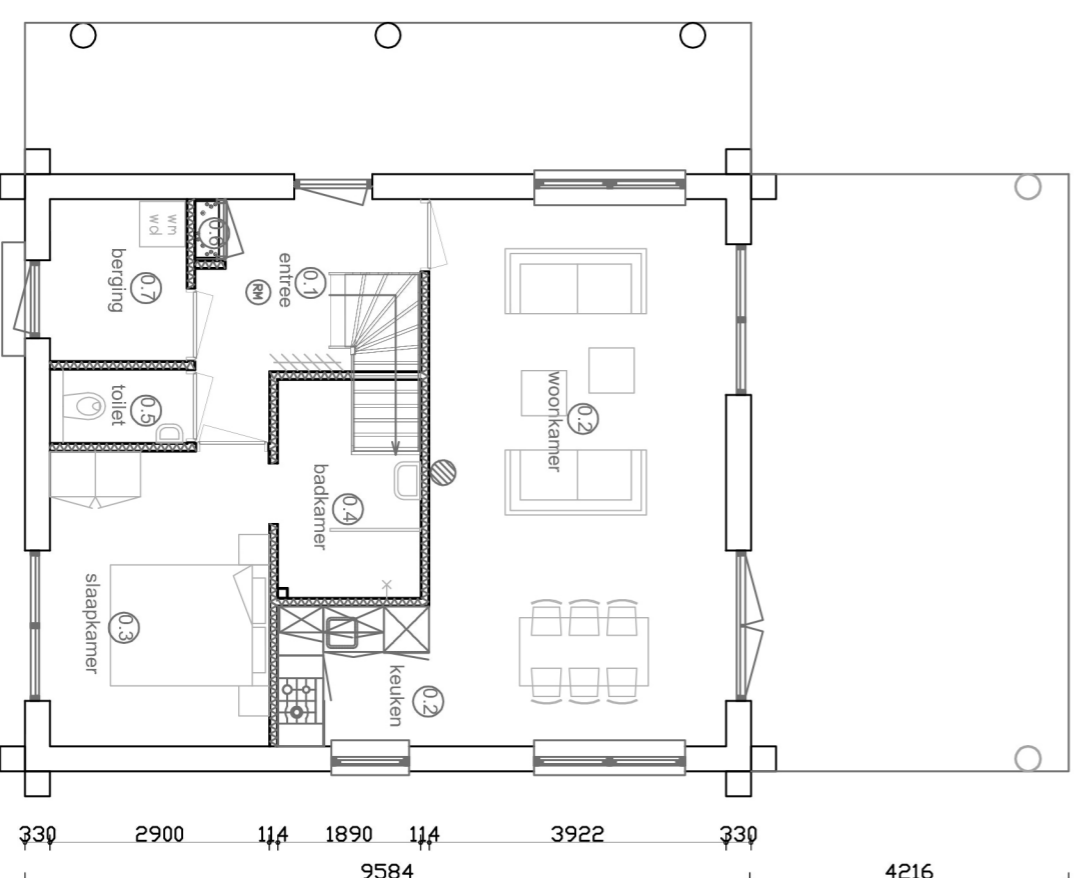

BEGANEGROND

VERDIEPING (VIDE)

 

Canada Resort

DEN HAM

Verkoop tekening Type Meaple Leaf
 Gevels, plattegronden en doorsnede
 Schaal 1:100 Datum: 13-02-12
 Formaat: A2